



- AREA 1 - ATASCOCITA SHORES DRIVE
- AREA 2 - SPOONWOOD DRIVE
- AREA 3 - MAGNOLIA GLENN DRIVE
- AREA 4 - ALLEGRO SHORES LANE
- AREA 5 - SUNNY SHORES DRIVE
- AREA 6 - PERRYOAK DRIVE
- AREA 7 - IVY POINT CIRCLE
- AREA 8 - REBAWOOD DRIVE & LAURAL LEAF DRIVE & SIDE LOT CROSSINGS
- AREA 9 - AMBER COVE DRIVE
- AREA 10- ARROW COVE DRIVE
- AREA 11 - ACAPULCO COVE DRIVE
- AREA 12 - EAST CLUB POINT DRIVE

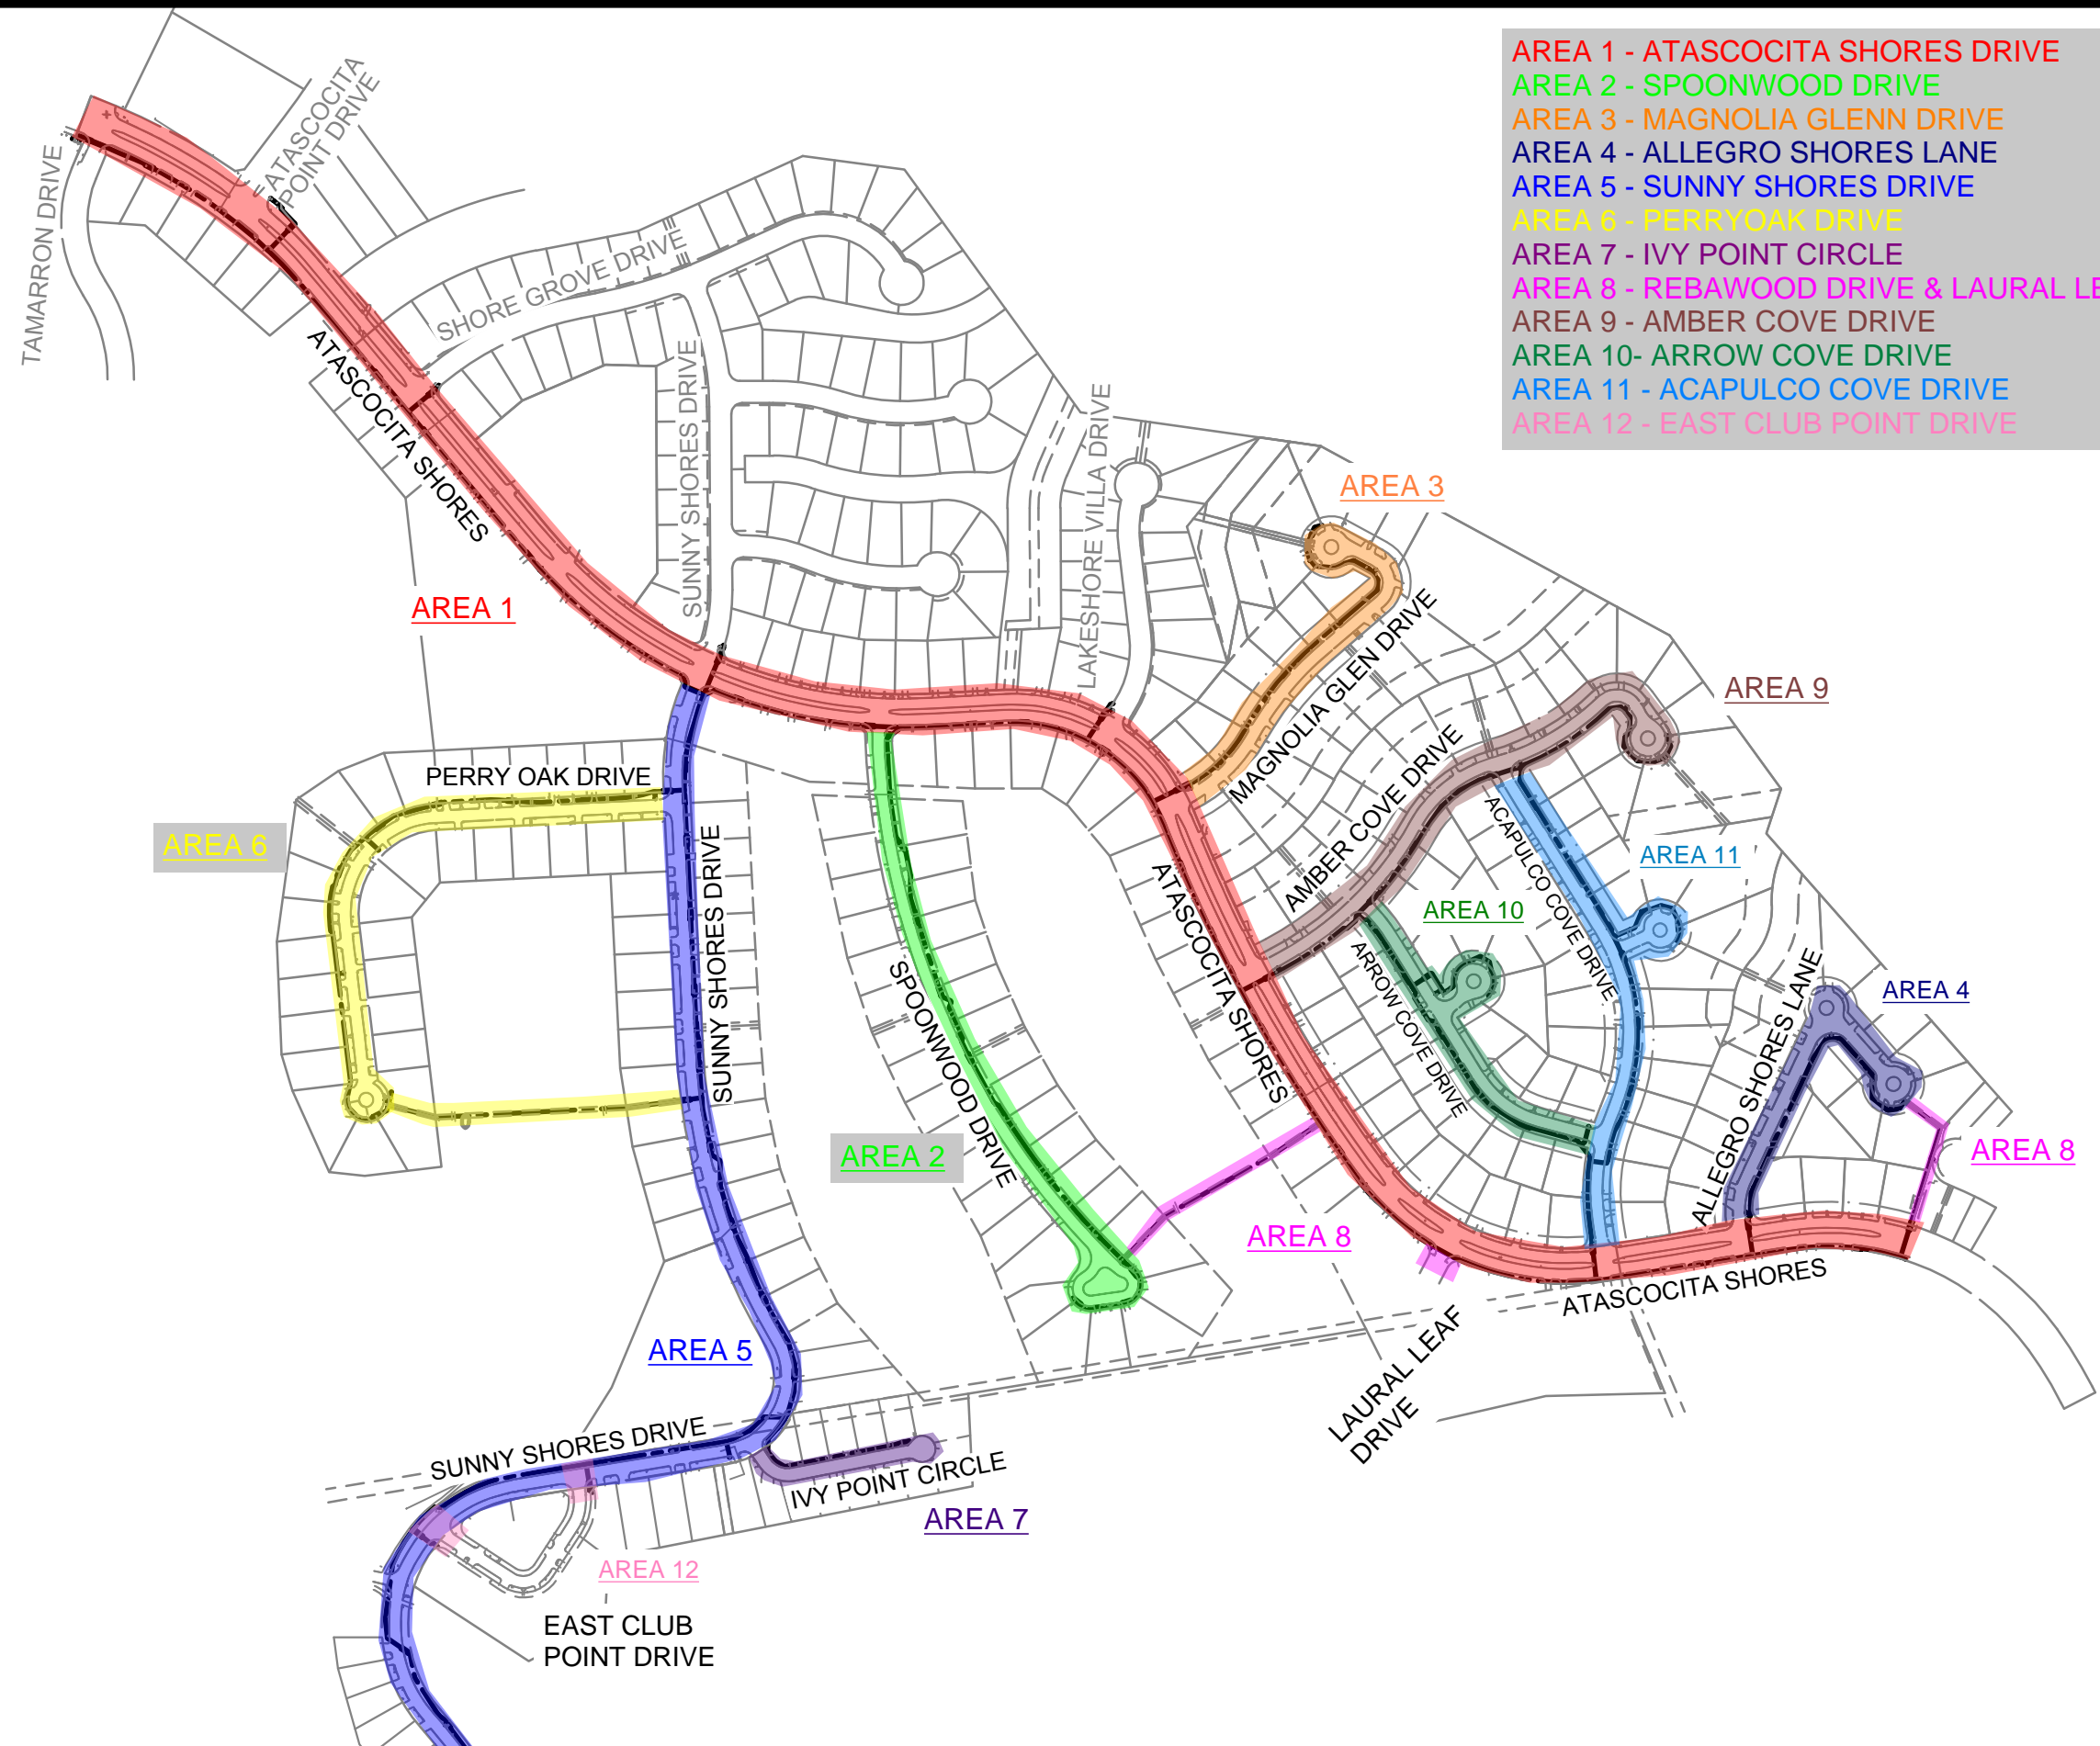

MATCH LINE SEE LEFT

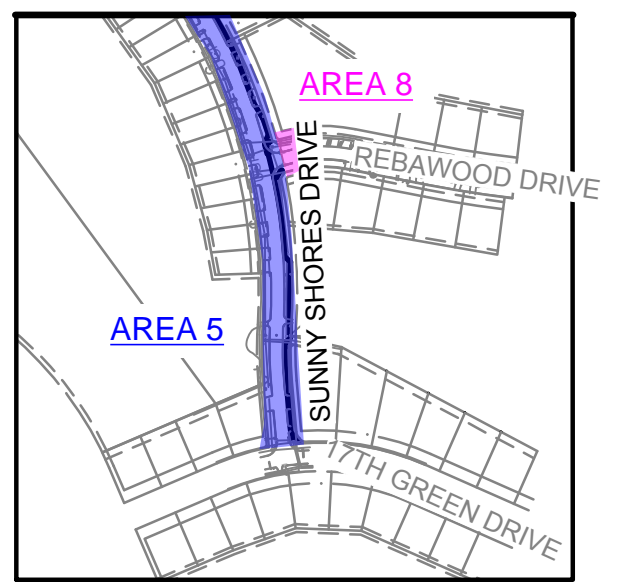

MATCH LINE SEE RIGHT

C:\Users\kadams\Desktop\HC MUD 132 WATERLINE REPLACEMENT PHASE 2 SCHEDULE.dwg 1:1

BGE, Inc.
 10777 Westheimer, Suite 400, Houston, TX 77042
 Tel: 281-558-8700 • www.bgeinc.com
 TBPE Registration No. F-1046

**HC MUD 132
 WATERLINE REPLACEMENT
 PHASE 2 PHASING**

Scale: 1"=400'	Job No.: 7587	Date: 04/21	Exhibit: 1
-------------------	------------------	----------------	---------------